

LAND APPLICATION SITE

STEPHEN D. VERNON

ALSDV 1-8

ALBEMARLE COUNTY

DEQ VALLEY


OCT 16 2012

To: _____

Date: _____

Recyc SystemsTM Inc.

(Biosolids Land Application)

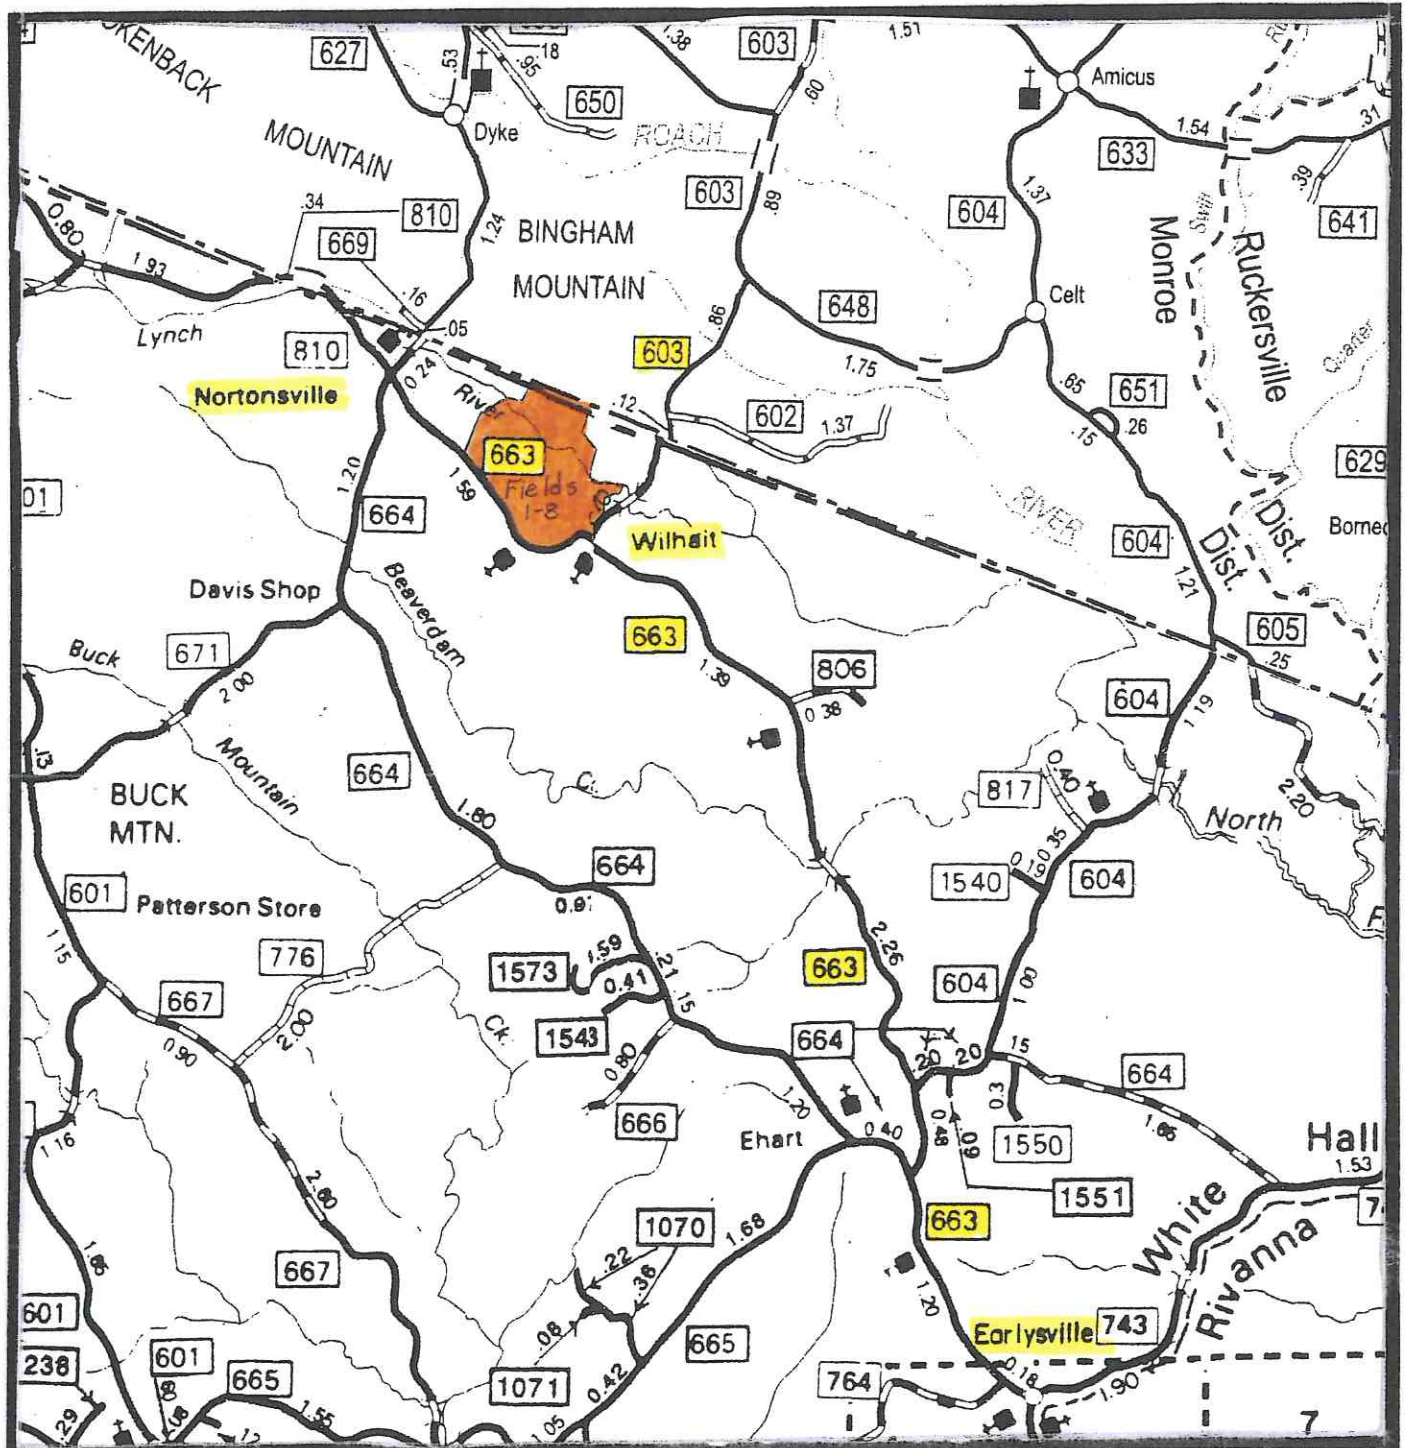

Scale: 1" = 1 mile

ALSDV 1-8

VICINITY MAP



(Biosolids Land Application)



ALSDV 1-8

TAX MAP





Scale: 1" = 500'

ALSDV 1,3-5

AERIAL MAP





Scale: 1" = 500'

ALSDV 2

AERIAL MAP



Recyc SystemsTM Inc.

(Biosolids Land Application)



Scale: 1" = 500'

ALSDV 7,8

AERIAL MAP



Legend for Site Plan



House and Well



Well / Spring



Perennial Streams & Surface



Wet Spot



Intermittent Stream / Drainage



Trees and Woods



Private Drive



Rock / Rocky Area



Sinkhole



Severely Eroded Spot



State Road




Field Boundary / Fence



Property Line





Slope

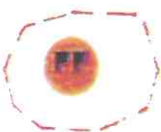

Frequent Flooded Soil

Recyc SystemsTM Inc.

(Biosolids Land Application)

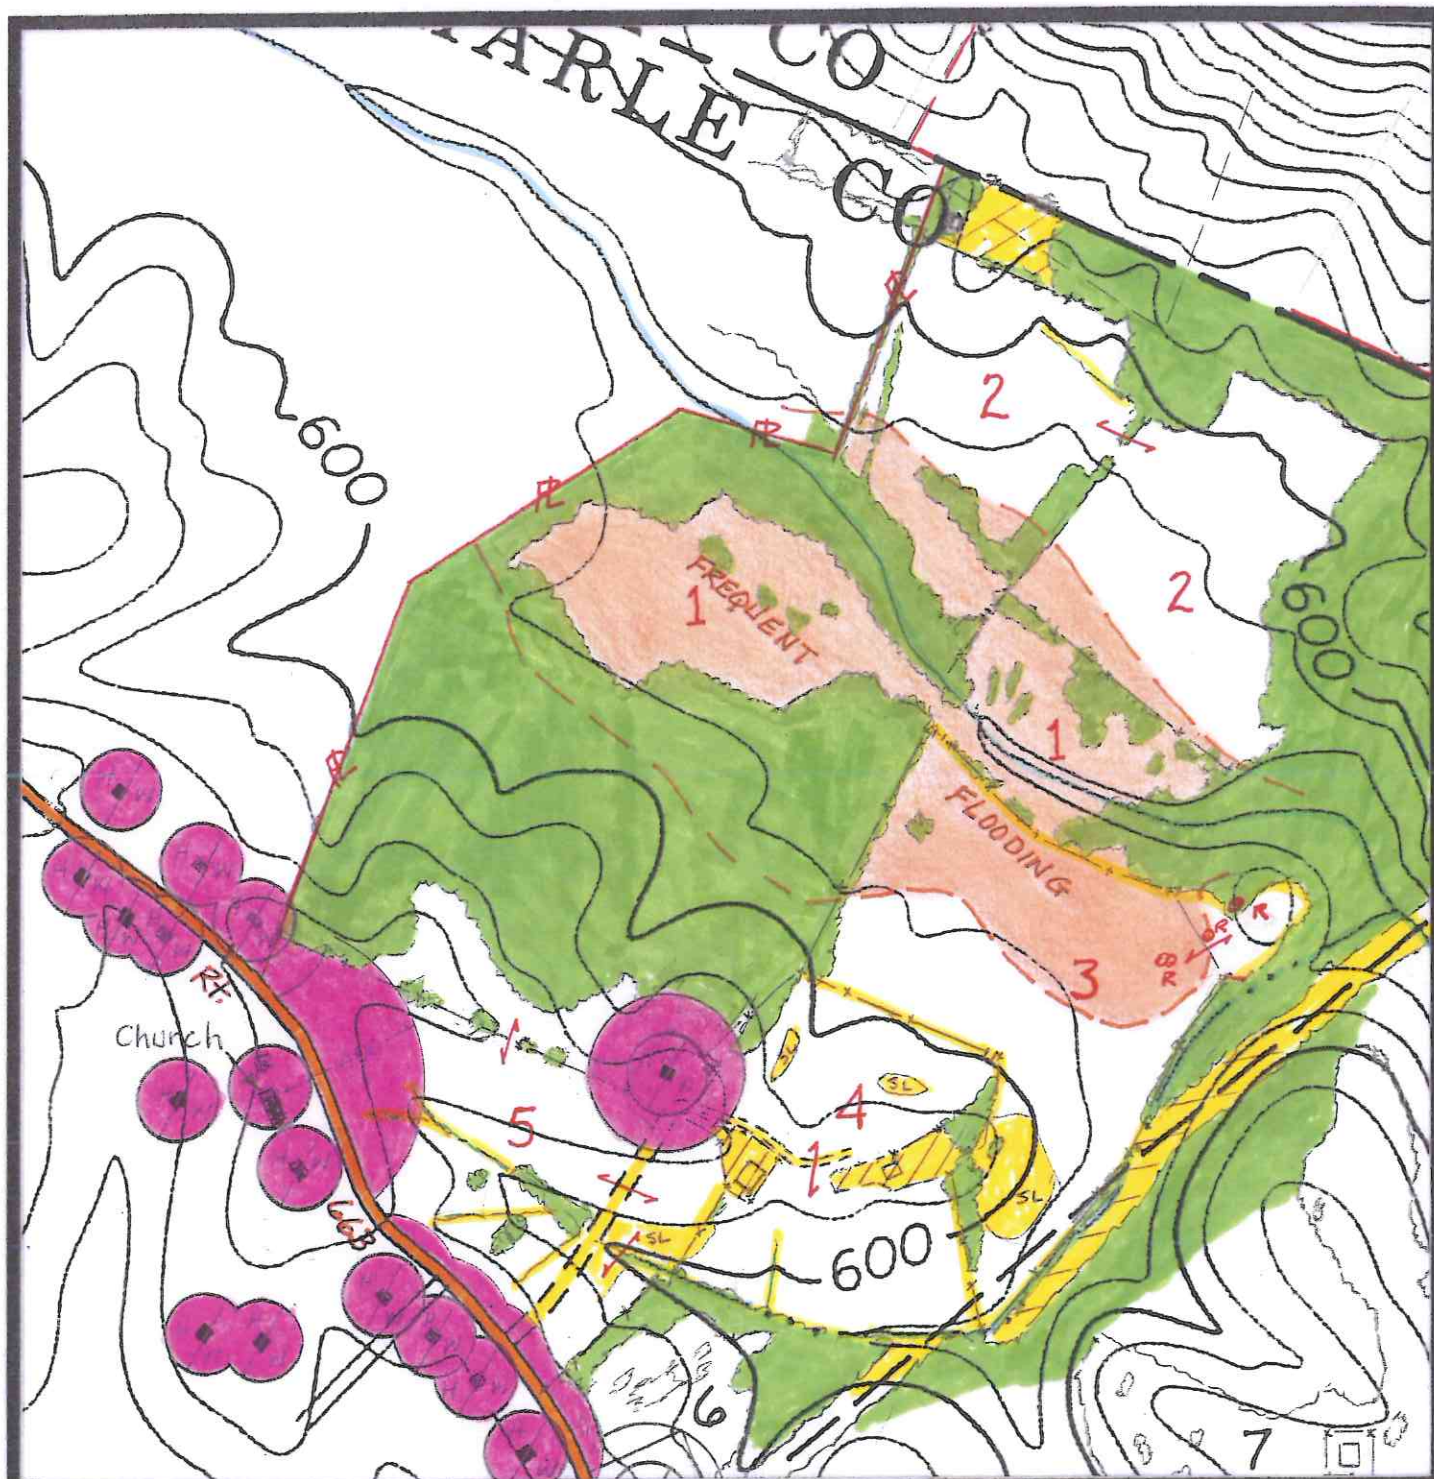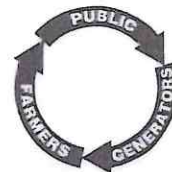


Scale: 1" = 500'

ALSDV 1-5

SITE PLAN



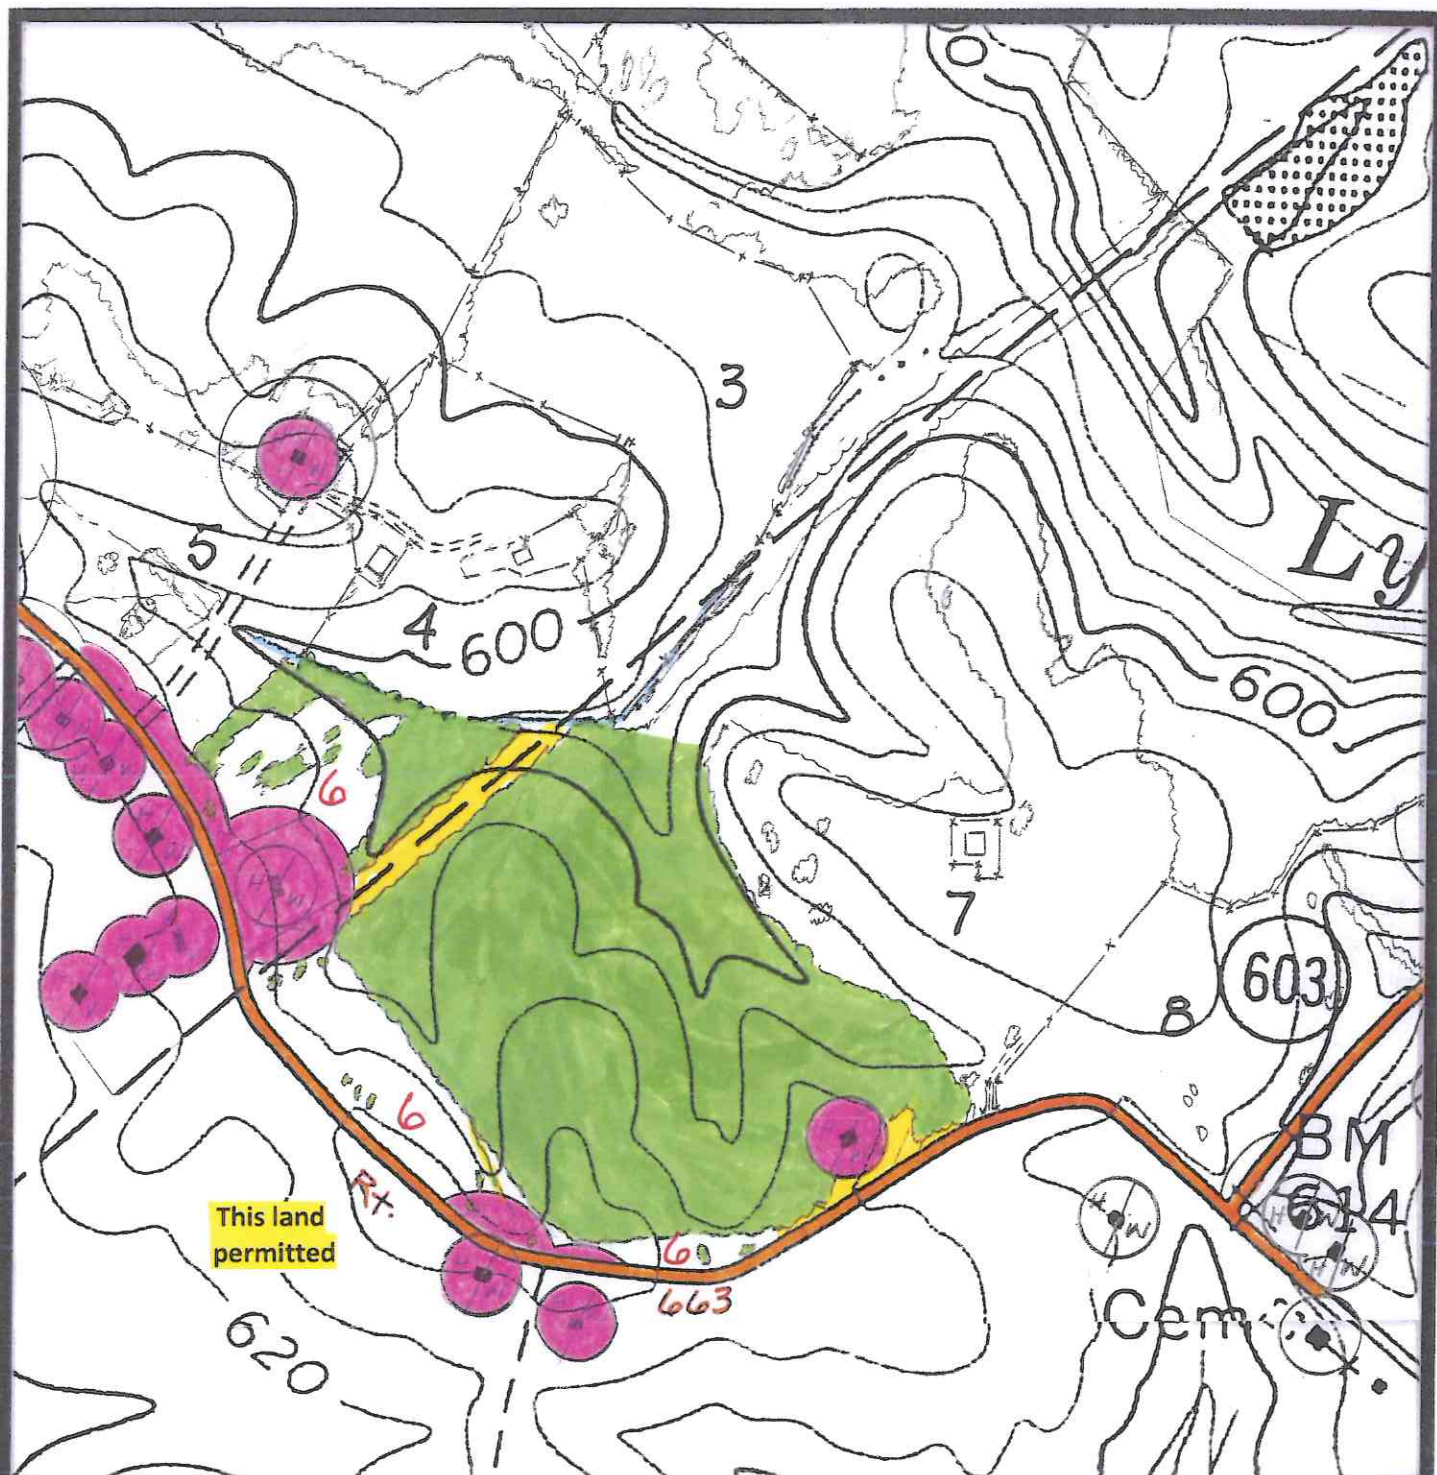

Scale: 1" = 500'



ALSDV 6

SITE PLAN



Recyc SystemsTM Inc.

(Biosolids Land Application)

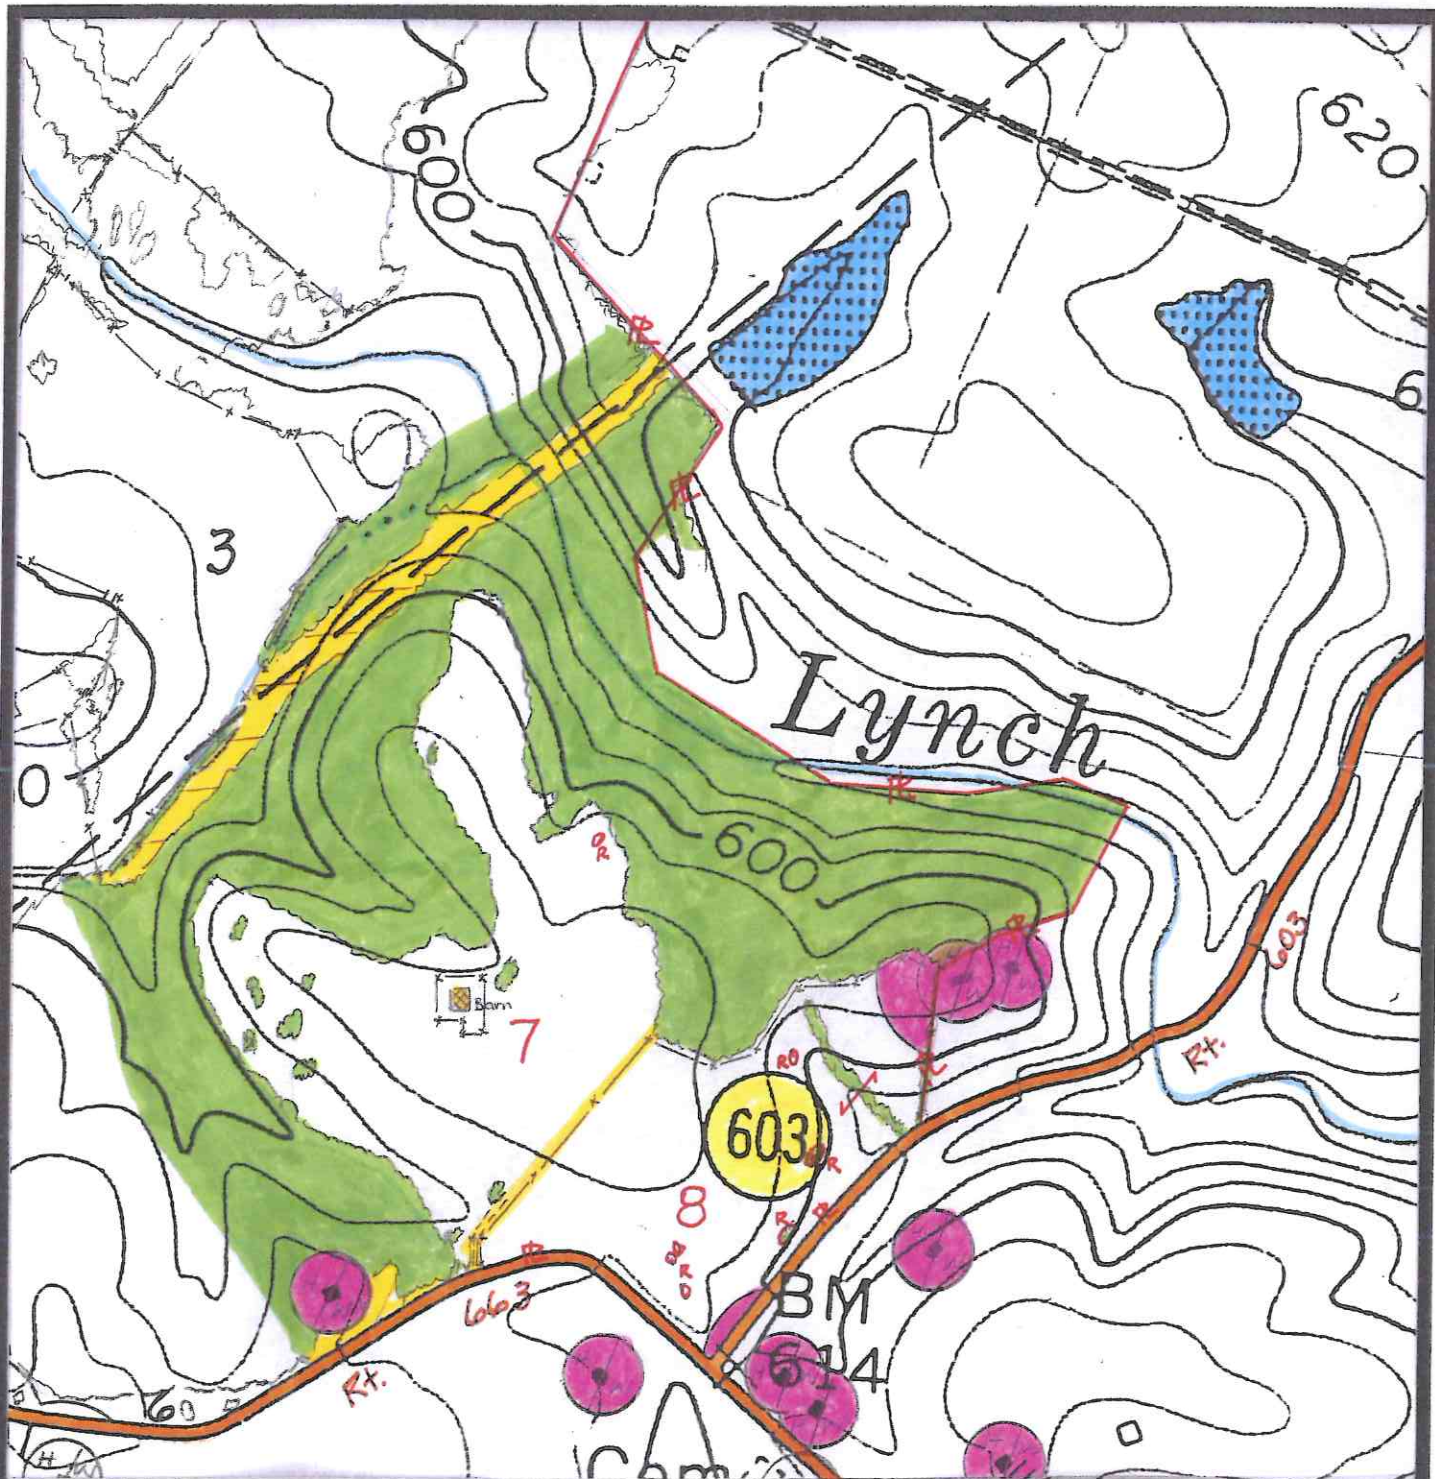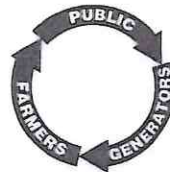

Scale: 1" = 500'


ALSDV 7,8

SITE PLAN



Recyc SystemsTM Inc.

(Biosolids Land Application)

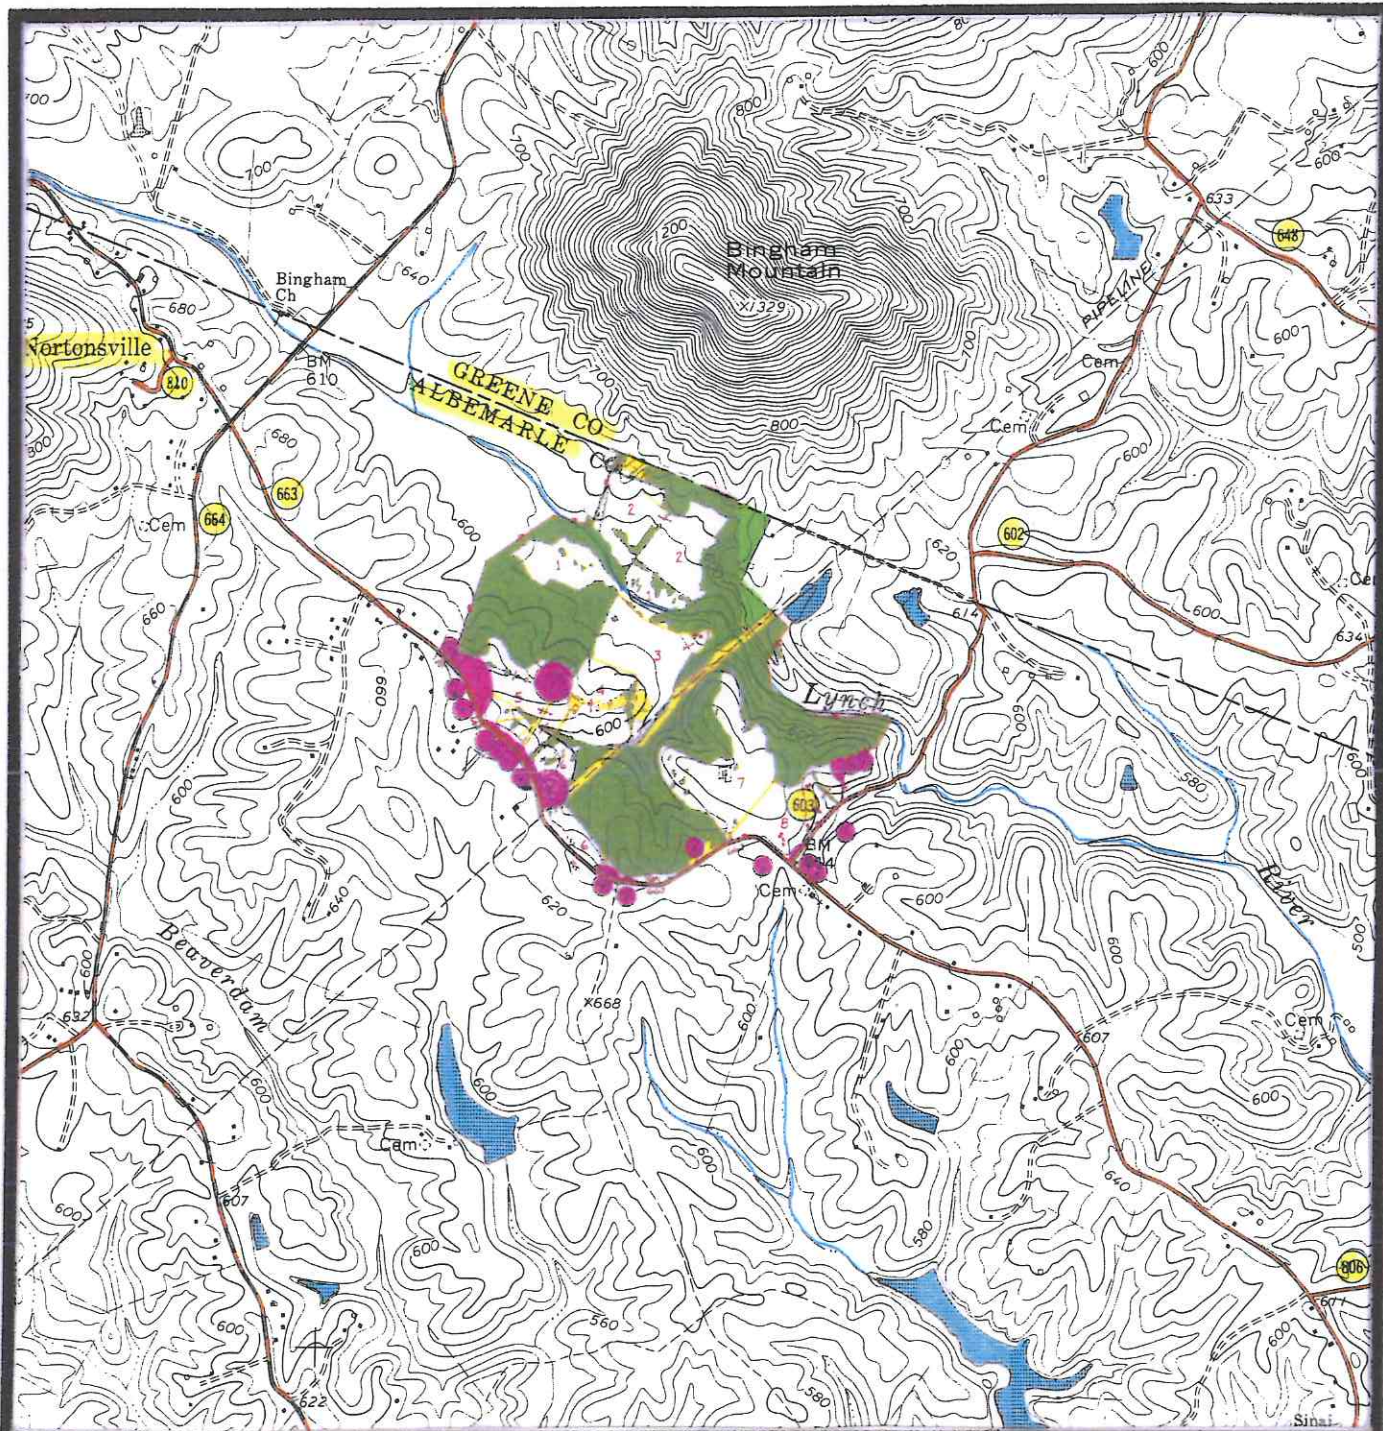

Scale: 1" = 2,000'

ALSDV 1-8

TOPOGRAPHIC MAP

